

TITLE:

Kryo-admin Web Enabled Monitoring Example of small Bone Marrow storage facility

KEY:

..... LAN - Local Area Network

_____ Electrical Interface




Audible Alarm



Visible Alarm




Keyswitch

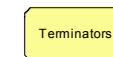

Terminators



Devices

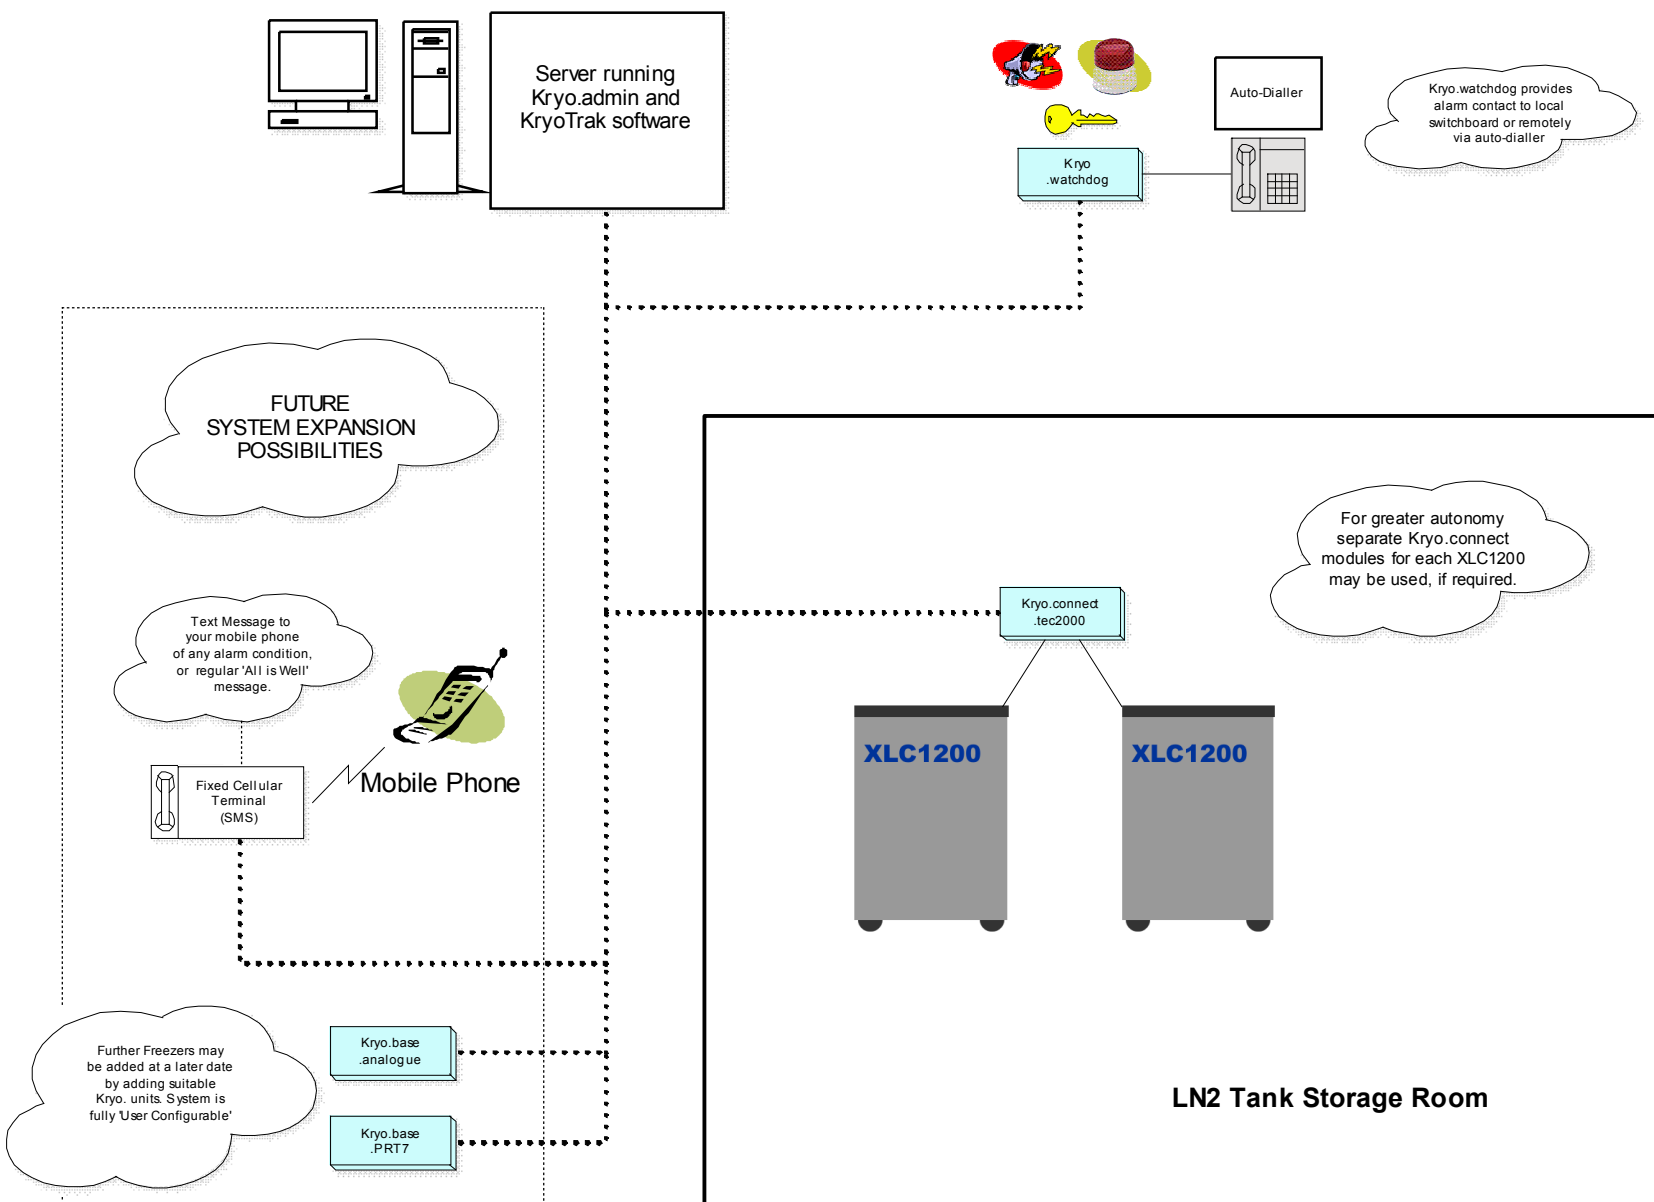

PLANER CONTACT:

Peter Silverwood
 +44(0)1932 755 010
 peter.silverwood@planer.co.uk

CLIENT CONTACT: